


PLOT SCALE: 1:1 EDIT DATE: 8/29/11 - 2:43 PM EDITED BY: JGUSTAFSON DRAWING FILE: P:\2010\00734\0. DRAWINGS\CIVIL\EXHIBITS\2011-07-26 SPECIAL EXCEPTION\2010.00734.CE.EXH.SP-EXCEPTION.DWG

**CAUTION !!**  
THE LOCATIONS OF ALL EXISTING UNDERGROUND UTILITIES SHOWN ON THIS PLAN ARE BASED UPON ABOVE GROUND EVIDENCE (including, but not limited to, manholes, inlets, valves, and marks made upon the ground by others ) AND ARE SPECULATIVE IN NATURE. THERE MAY ALSO BE OTHER EXISTING UNDERGROUND UTILITIES FOR WHICH THERE IS NO ABOVE GROUND EVIDENCE OR FOR WHICH NO ABOVE GROUND EVIDENCE WAS OBSERVED. THE EXACT LOCATIONS OF SAID EXISTING UNDERGROUND UTILITIES SHALL BE VERIFIED BY THE CONTRACTOR PRIOR TO ANY AND ALL CONSTRUCTION.  
1-800-382-5544  
CALL TOLL FREE  
- INDIANA UNDERGROUND -

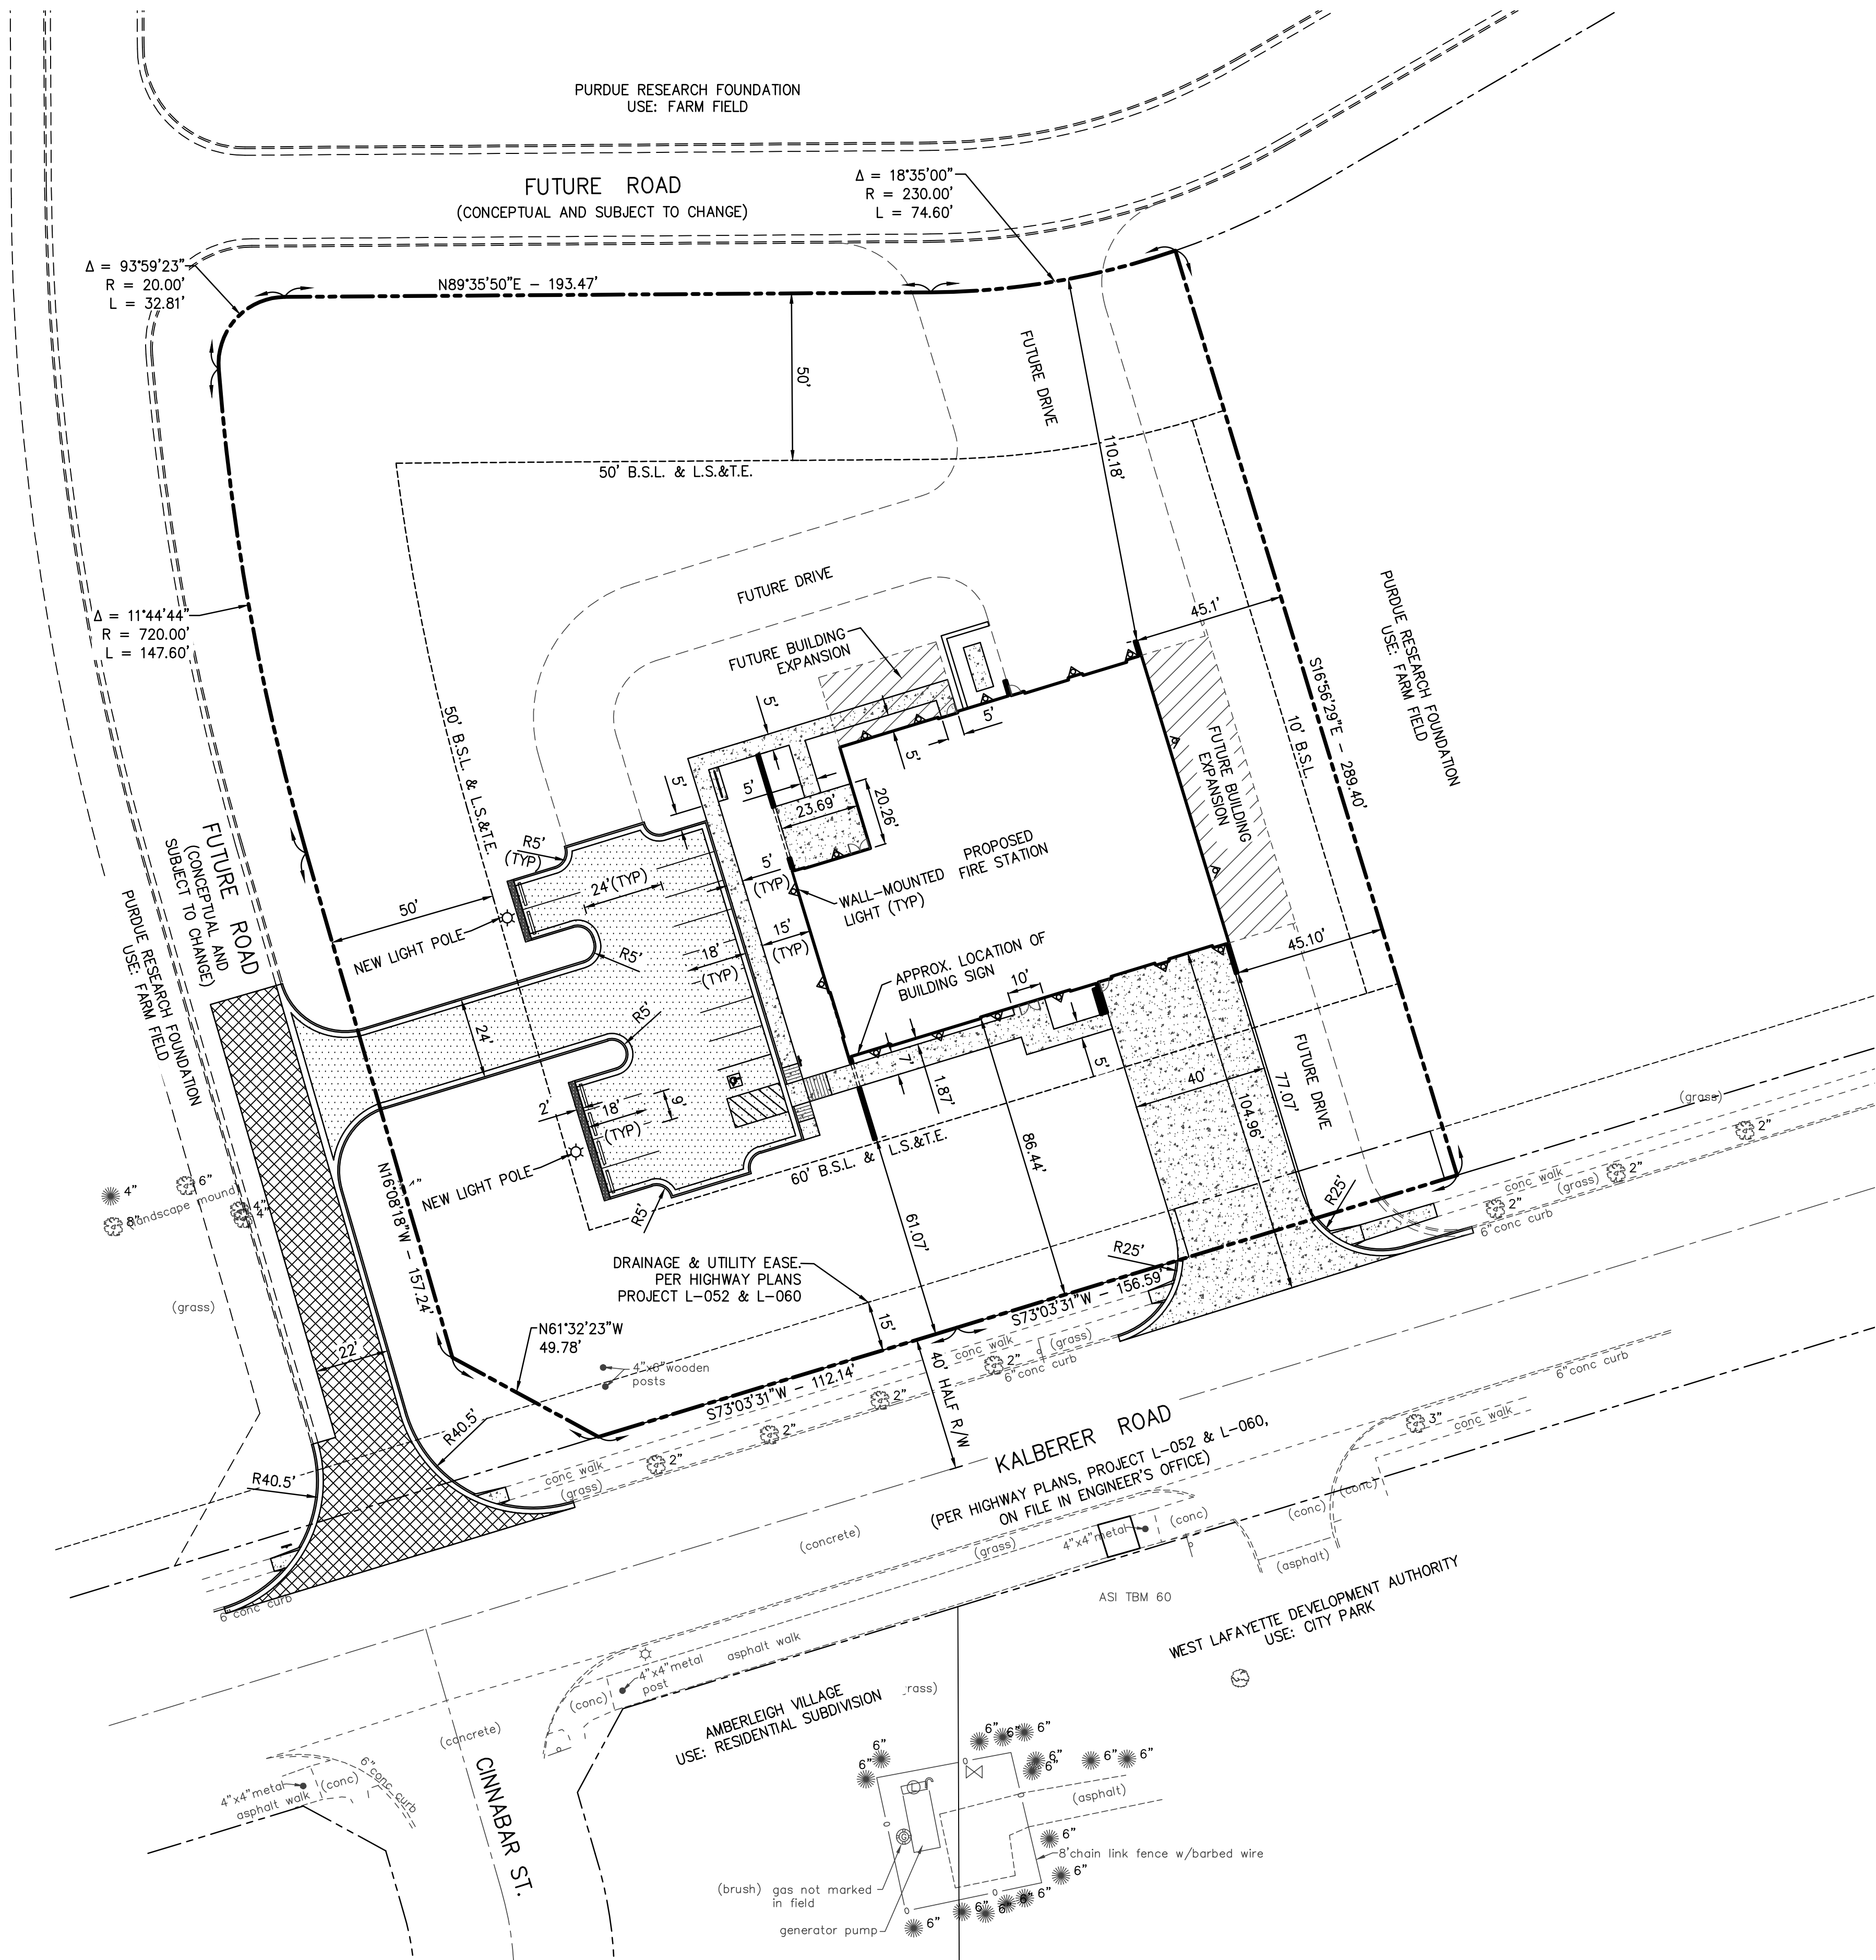

NOTES:

- BUILDING SIGNAGE IS ANTICIPATED TO IDENTIFY THE FIRE STATION AND THE APPROXIMATE LOCATION IS SHOWN ON THIS EXHIBIT. AT THIS TIME, A MONUMENT SIGN IS NOT ANTICIPATED FOR THIS PROJECT.
- LIGHT POLE AND BUILDING MOUNTED LIGHT LOCATIONS SHOWN ARE APPROXIMATE. ANTICIPATED EXTERIOR LIGHTS:
  - 2 LIGHT POLES FOR PARKING AREA
  - 14 EXTERIOR UP/DOWN WALL MOUNT LIGHT SCONCE FIXTURES
  - 6 RECESSED CAN LIGHTS IN CANOPIES AT PATIO AND MAIN ENTRANCE
  - 1 SECURITY LIGHT AT GENERATOR
  - 1 WALL MOUNT STRIP LIGHT FIXTURE TO HIGHLIGHT BUILDING SIGNAGE.

SITE CALCULATIONS:	
LOT AREA:	2.19 ACRES
MAX BUILDING HEIGHT:	35 FEET
BUILDING AREA*:	12,500 SF±
LOT COVERAGE BY BUILDING*:	13%
VEGETATIVE COVER**:	59%
*INCLUDES FUTURE BUILDING EXPANSION	
**INCLUDES FUTURE BUILDING EXPANSION AND FUTURE PAVEMENT	

**SPECIAL EXCEPTION EXHIBIT**

PREPARED FOR:  
**City of West Lafayette**  
**609 West Navajo Street**  
**West Lafayette, Indiana**


PROJECT:  
**West Lafayette Fire Station #3**  
**Kalberer Road**  
**West Lafayette, Indiana**

DATE: 08/29/2011  
DRAWN BY: JLG  
CHK'D BY: RLN  
JOB NO. 2010.00734

REVISIONS	

SHEET NO.  
**EX-1**  
OF

2010.00734.CE.EXH.SP-EXCEPTION.DWG

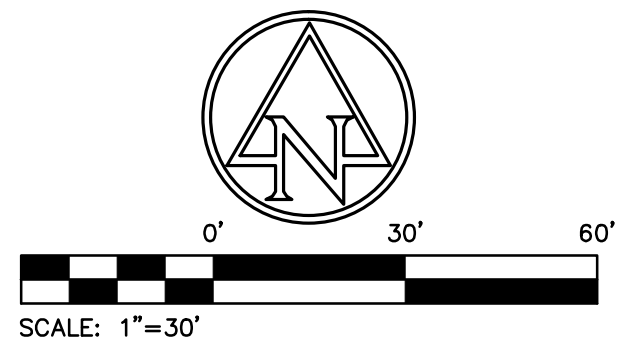

7260 SHADELAND STATION  
INDIANAPOLIS, IN 46256-3957  
TEL 317.547.5580 FAX 317.543.0270  
www.structurepoint.com

**AMERICAN  
STRUCTUREPOINT  
INC.**

**PRELIMINARY  
PRICING  
PLANS  
NOT FOR  
CONSTRUCTION**

CERTIFIED BY \_\_\_\_\_